



TO FAIRBANKS

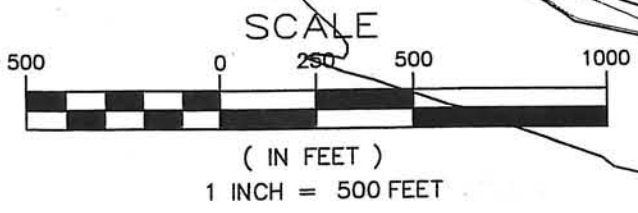

Susitna River

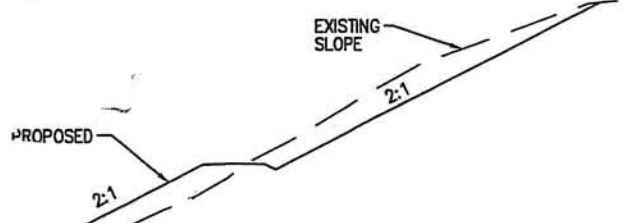

TYPICAL SECTION
SCALE: 1" = 100'

REV.	DATE	BY	REVISION

ALASKA RAILROAD CORPORATION OFFICE OF THE CHIEF ENGINEER P.O. BOX 107500, ANCHORAGE, ALASKA 99510-7500 (907) 265-2456		
PROJECT :		
TITLE: QUARRY DEVELOPMENT		
DESIGNED BY: RTB	SCALE : AS SHOWN	AFE NO.: 12714
DRAWN BY: RTB	DATE : 08/04/05	ACAD FILE:
CHECKED BY:		DWG NO.
APPROVED BY: IEB		1 OF 1